
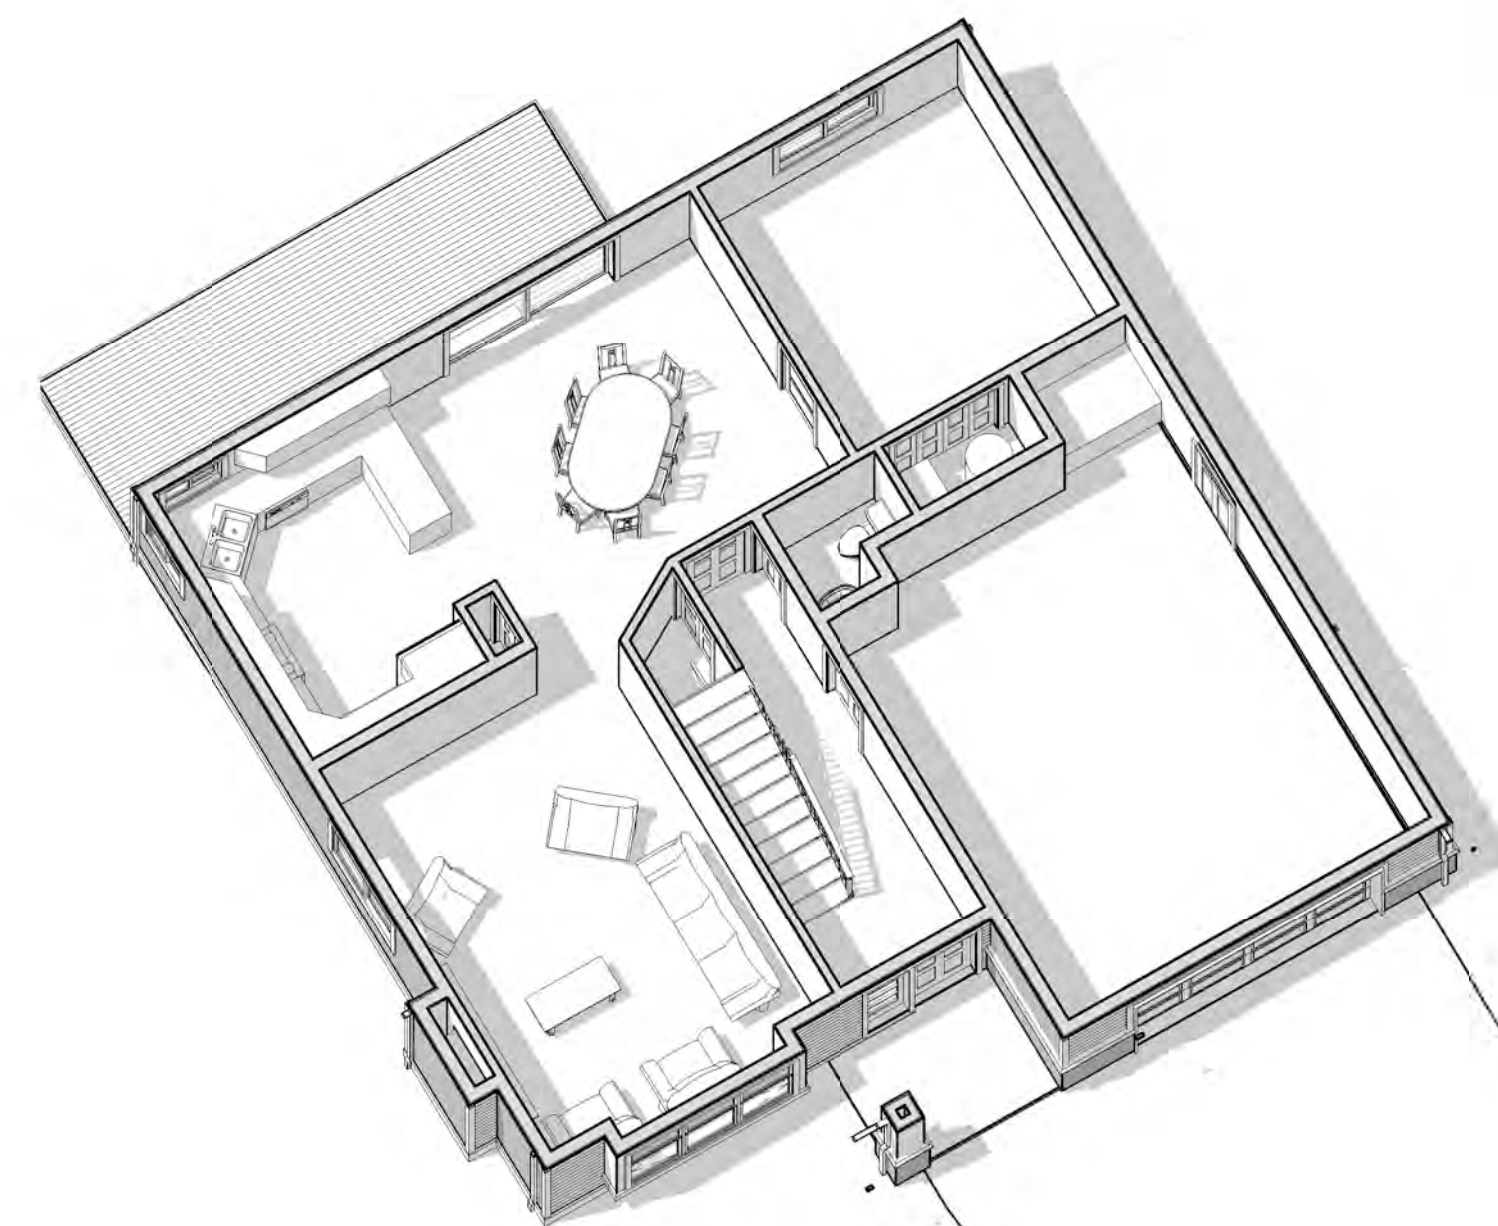


UPPER FLOOR 3D SECTION

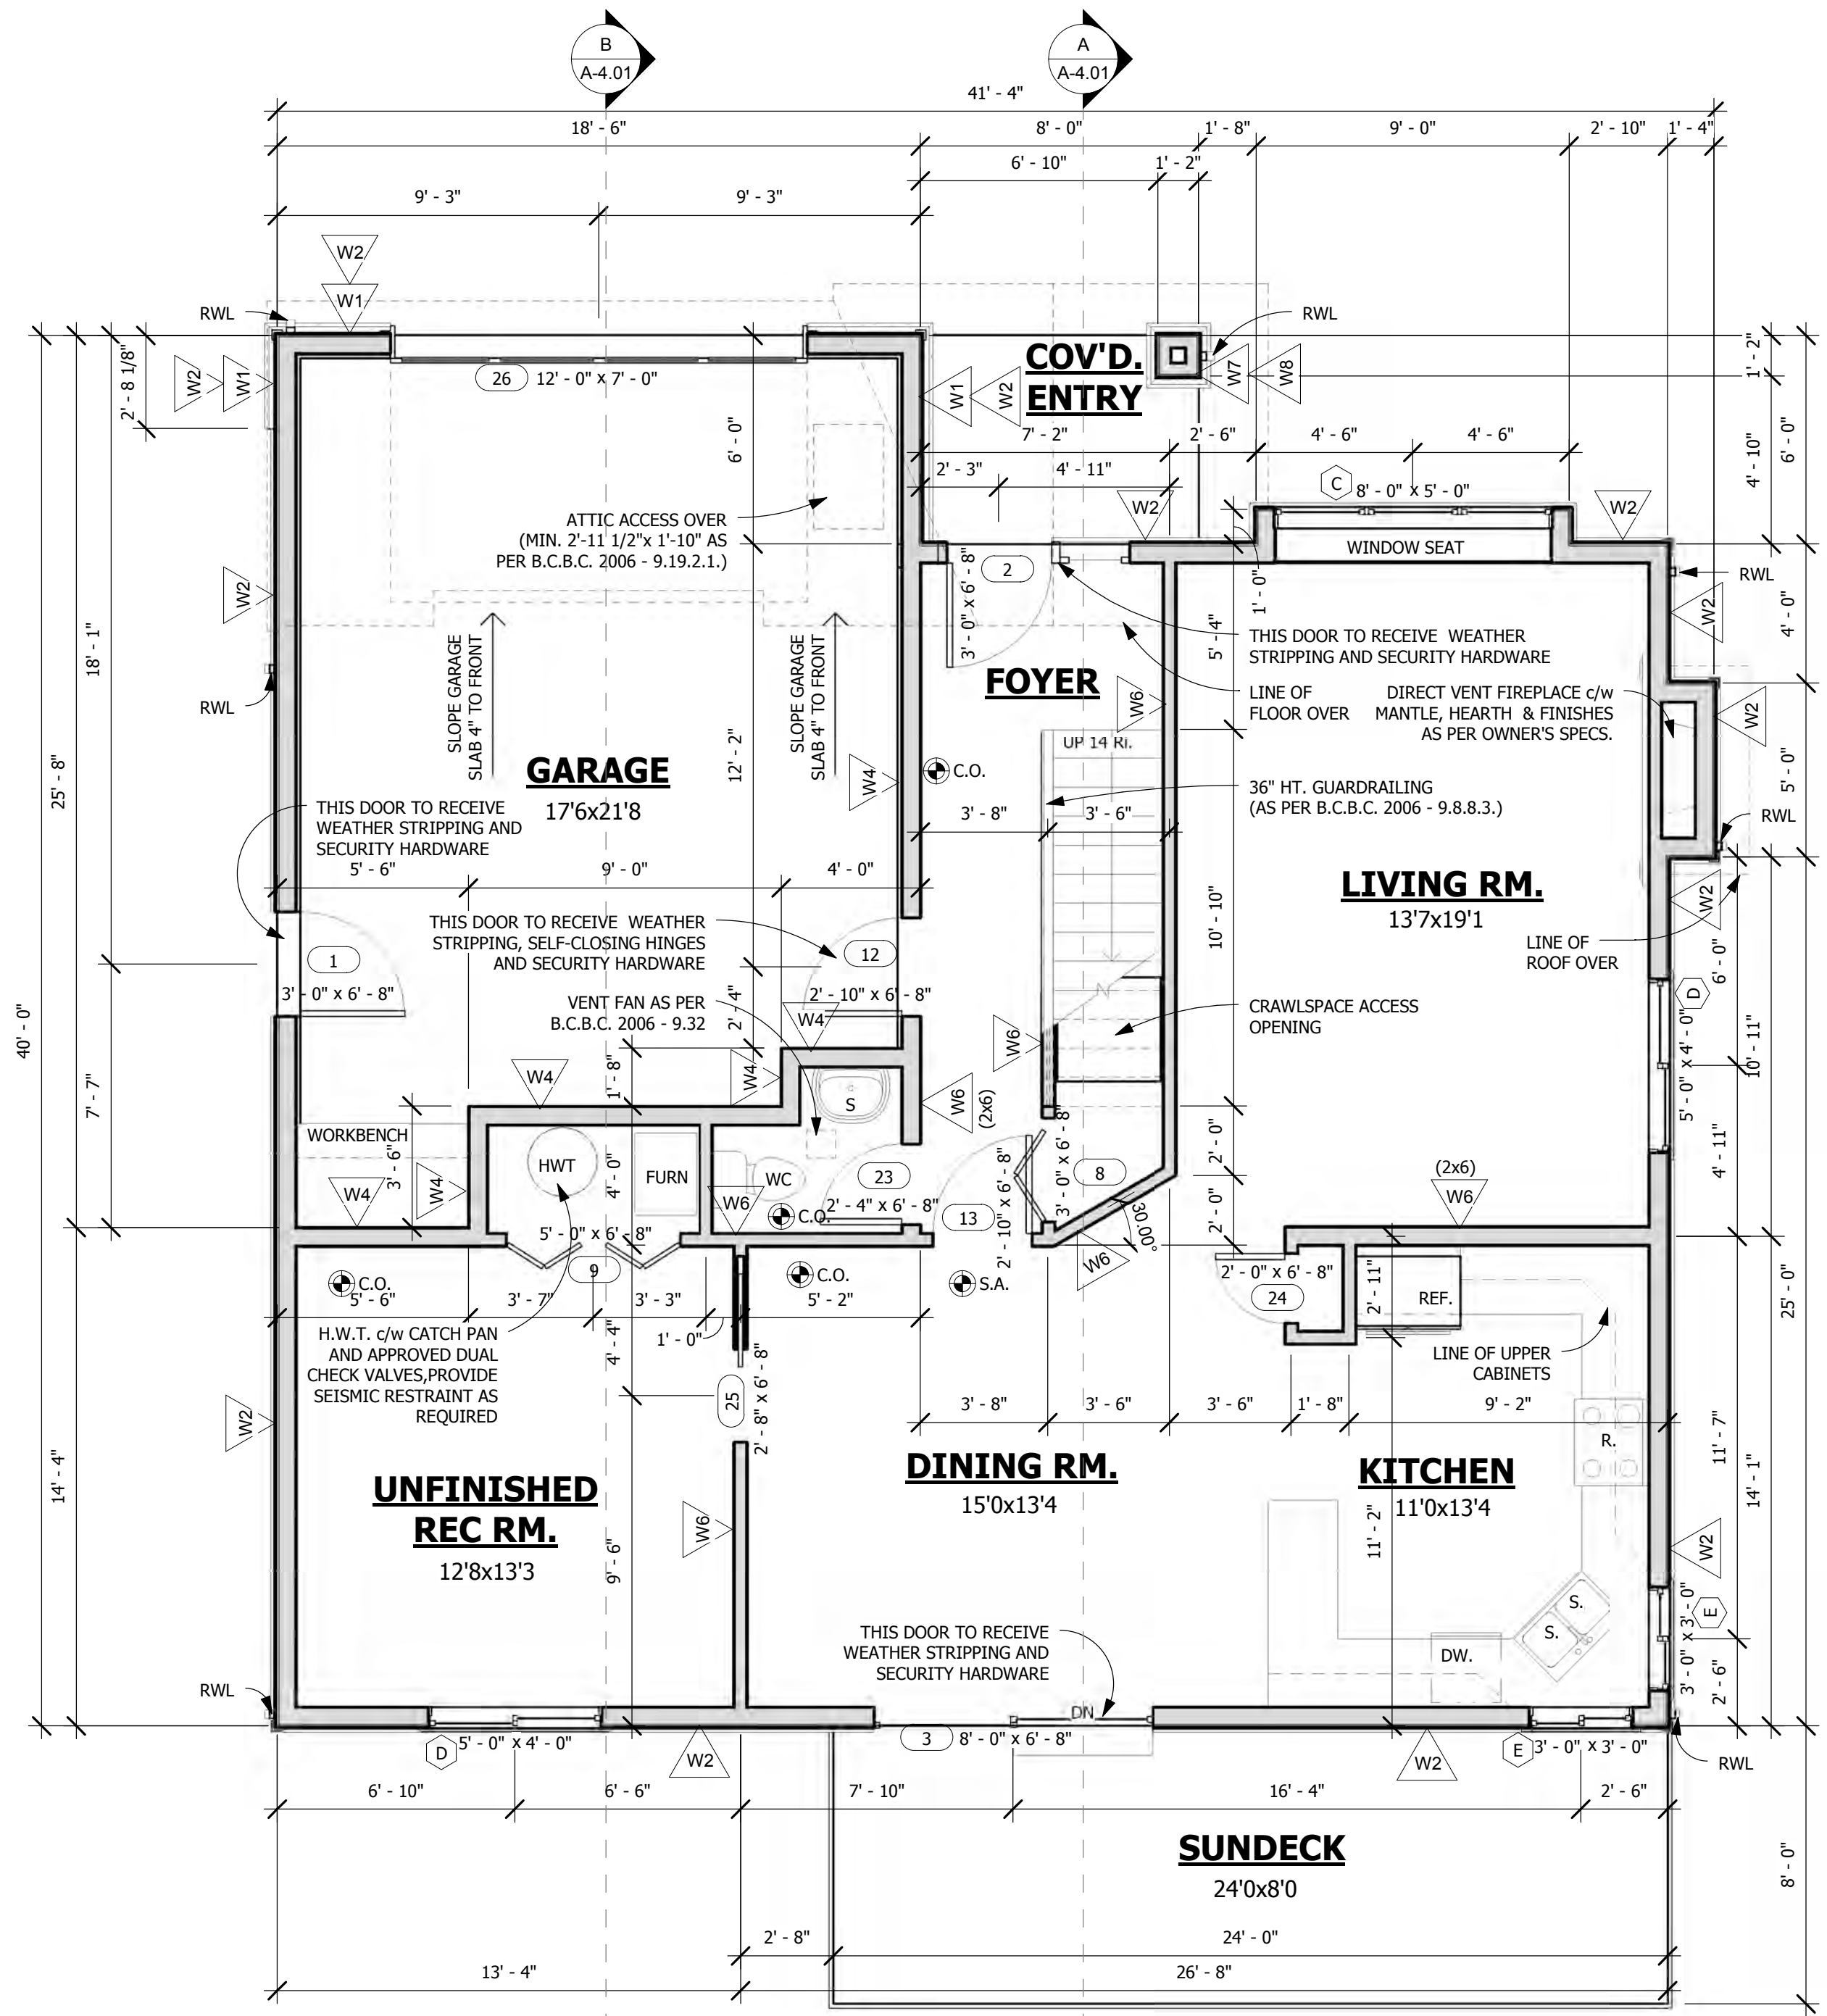

MAIN FLOOR 3D SECTION

SHEET	
A-1.01	EXT
A-1.02	GEN
	WIN
A-2.01	FOU
A-2.02	FLOO
A-3.01	EXT
A-4.01	ROO